


I NEED AN OFFICE

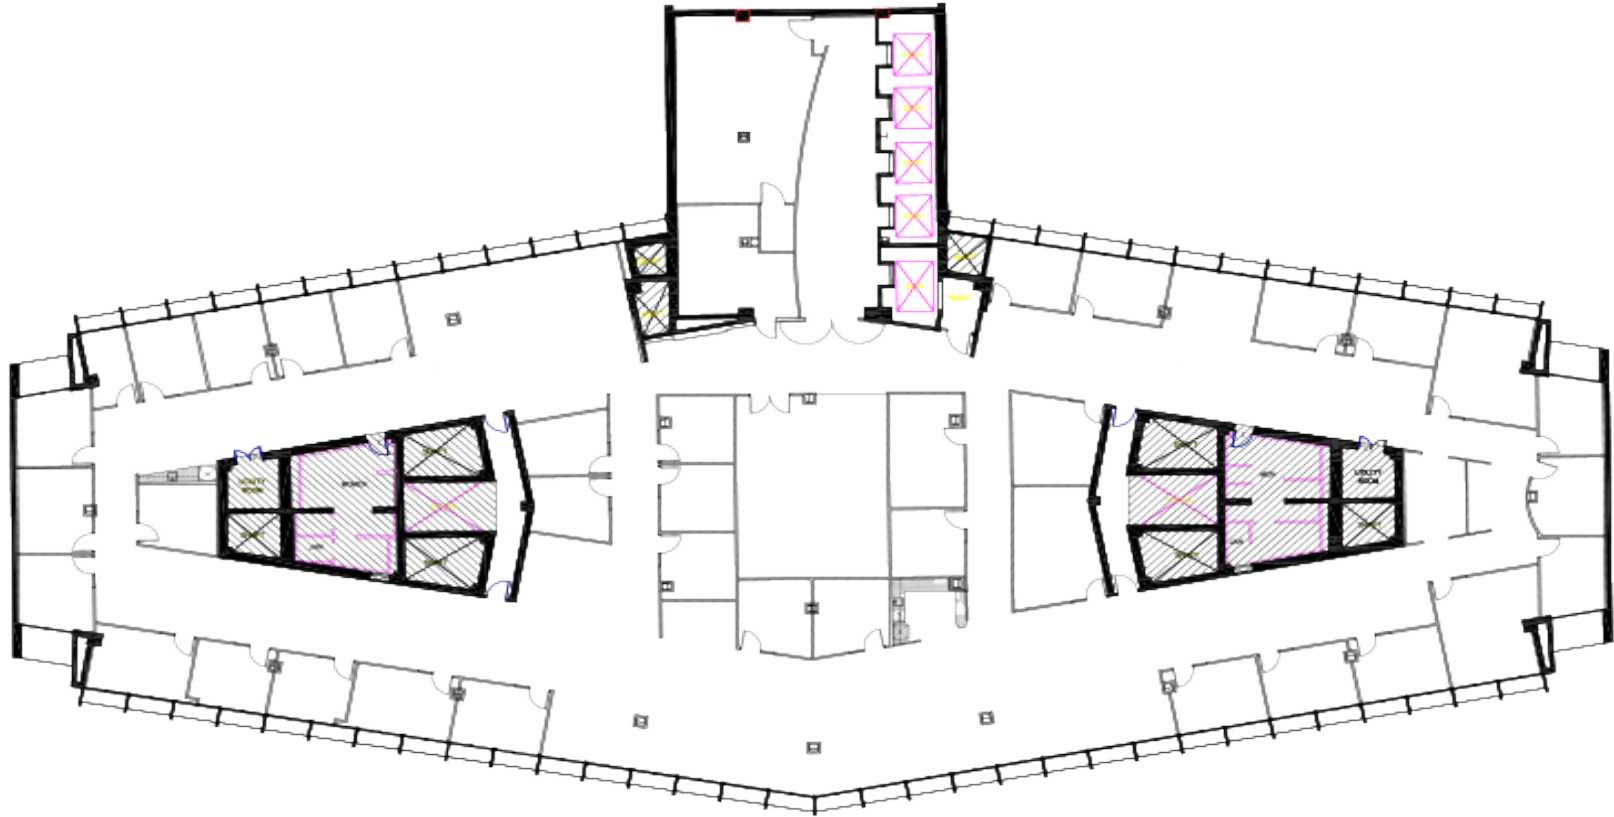

NORTH **11TH FLOOR PLAN**
SCALE: 1/8" = 1'-0"

APPROX. 18,025 RSF

I NEED AN OFFICE

