



I NEED AN OF-

Suites F-350 3,535 RSF
K - Kitchen

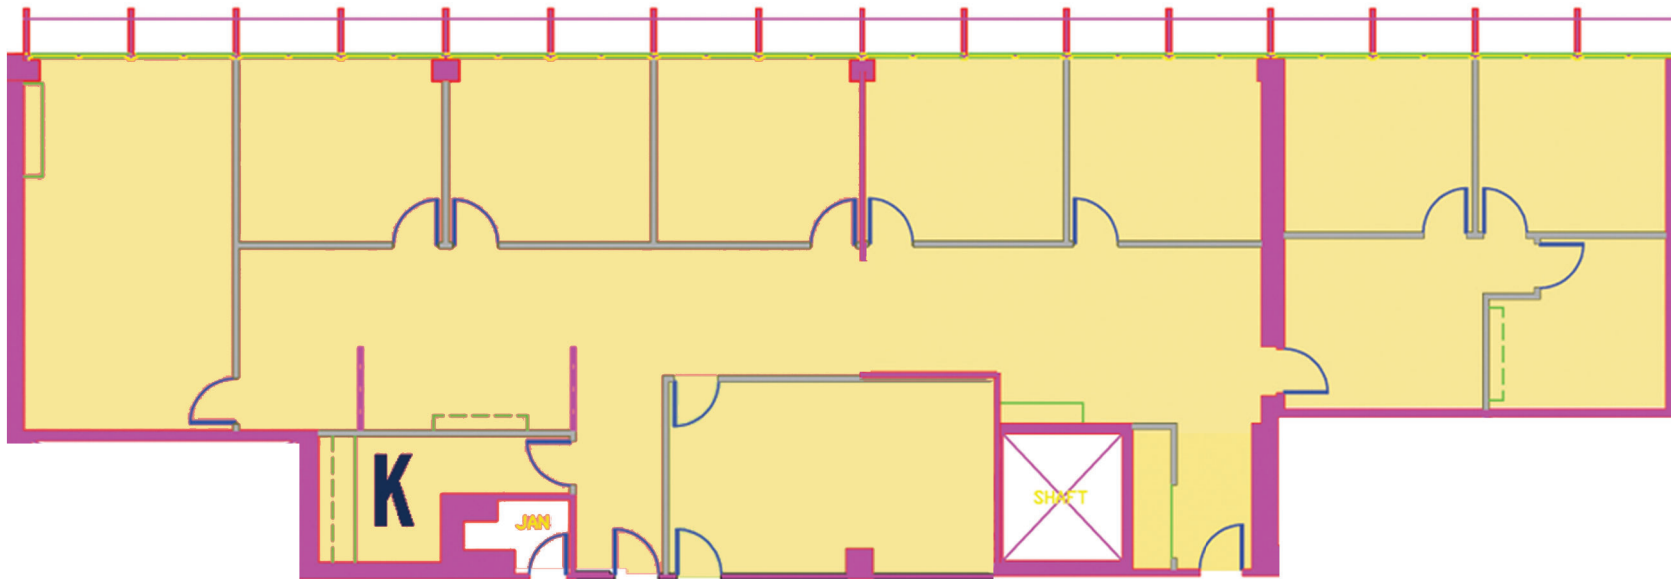

I NEED AN OF-

Fifth Street Floor Plan 3rd Floor

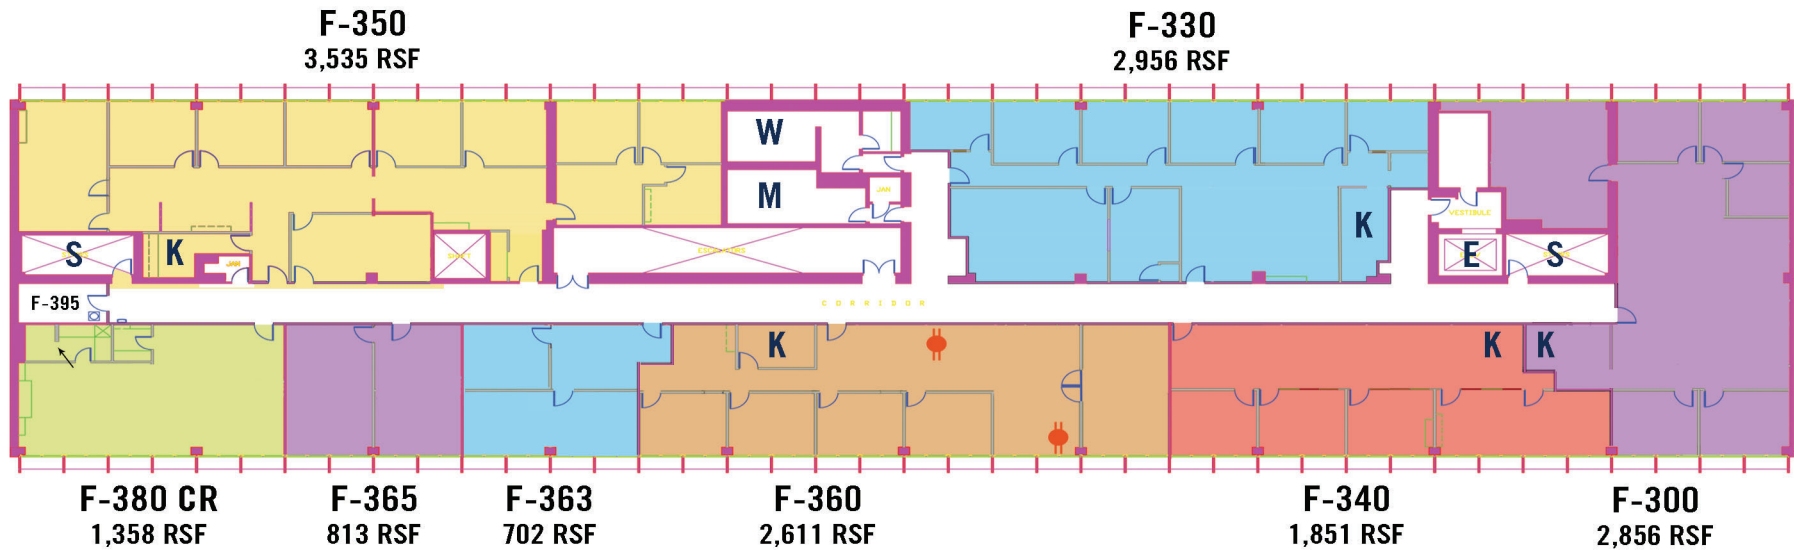

-  2 Dedicated Circuits
-  1 Dedicated Circuit

I NEED AN OFFICE

