


For information about leasing this suite contact
Dolly Wyatt 213-534-2334
or
Ken Johnson 213-534-2355

I NEED AN OF-

Suite T-220 5,677 RSF

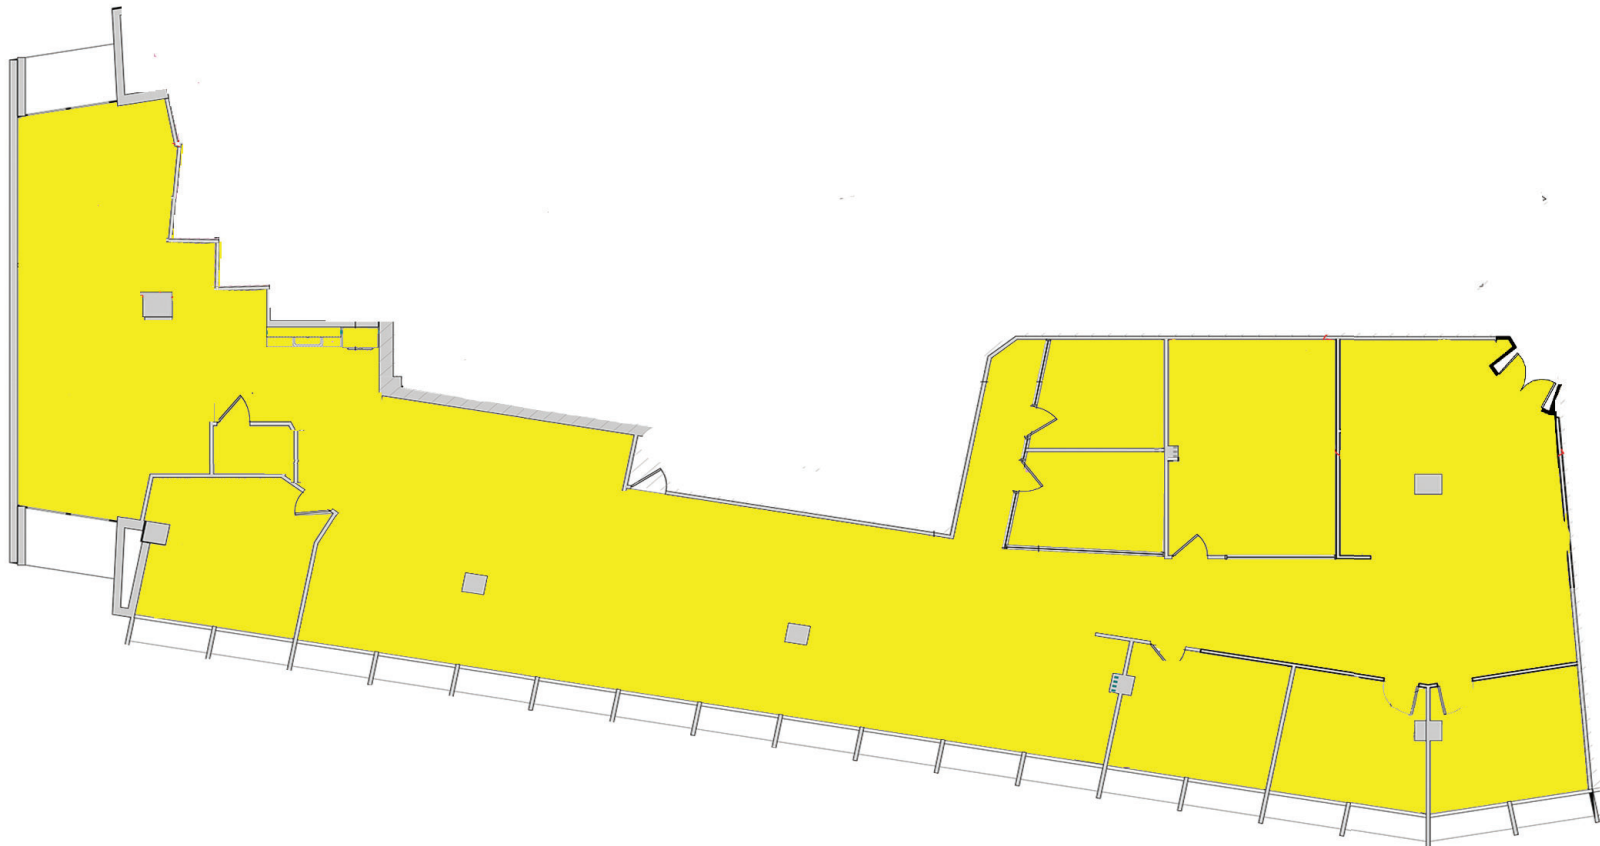

For information about leasing this suite contact
Dolly Wyatt 213-534-2334
or
Ken Johnson 213-534-2355

I NEED AN OF-



NORTH
SECOND FLOOR PLAN

SCALE: 1/8" = 1'-0"

I NEED AN OFFICE

